


MATCHLINE

CONT. ON DWG: L-001

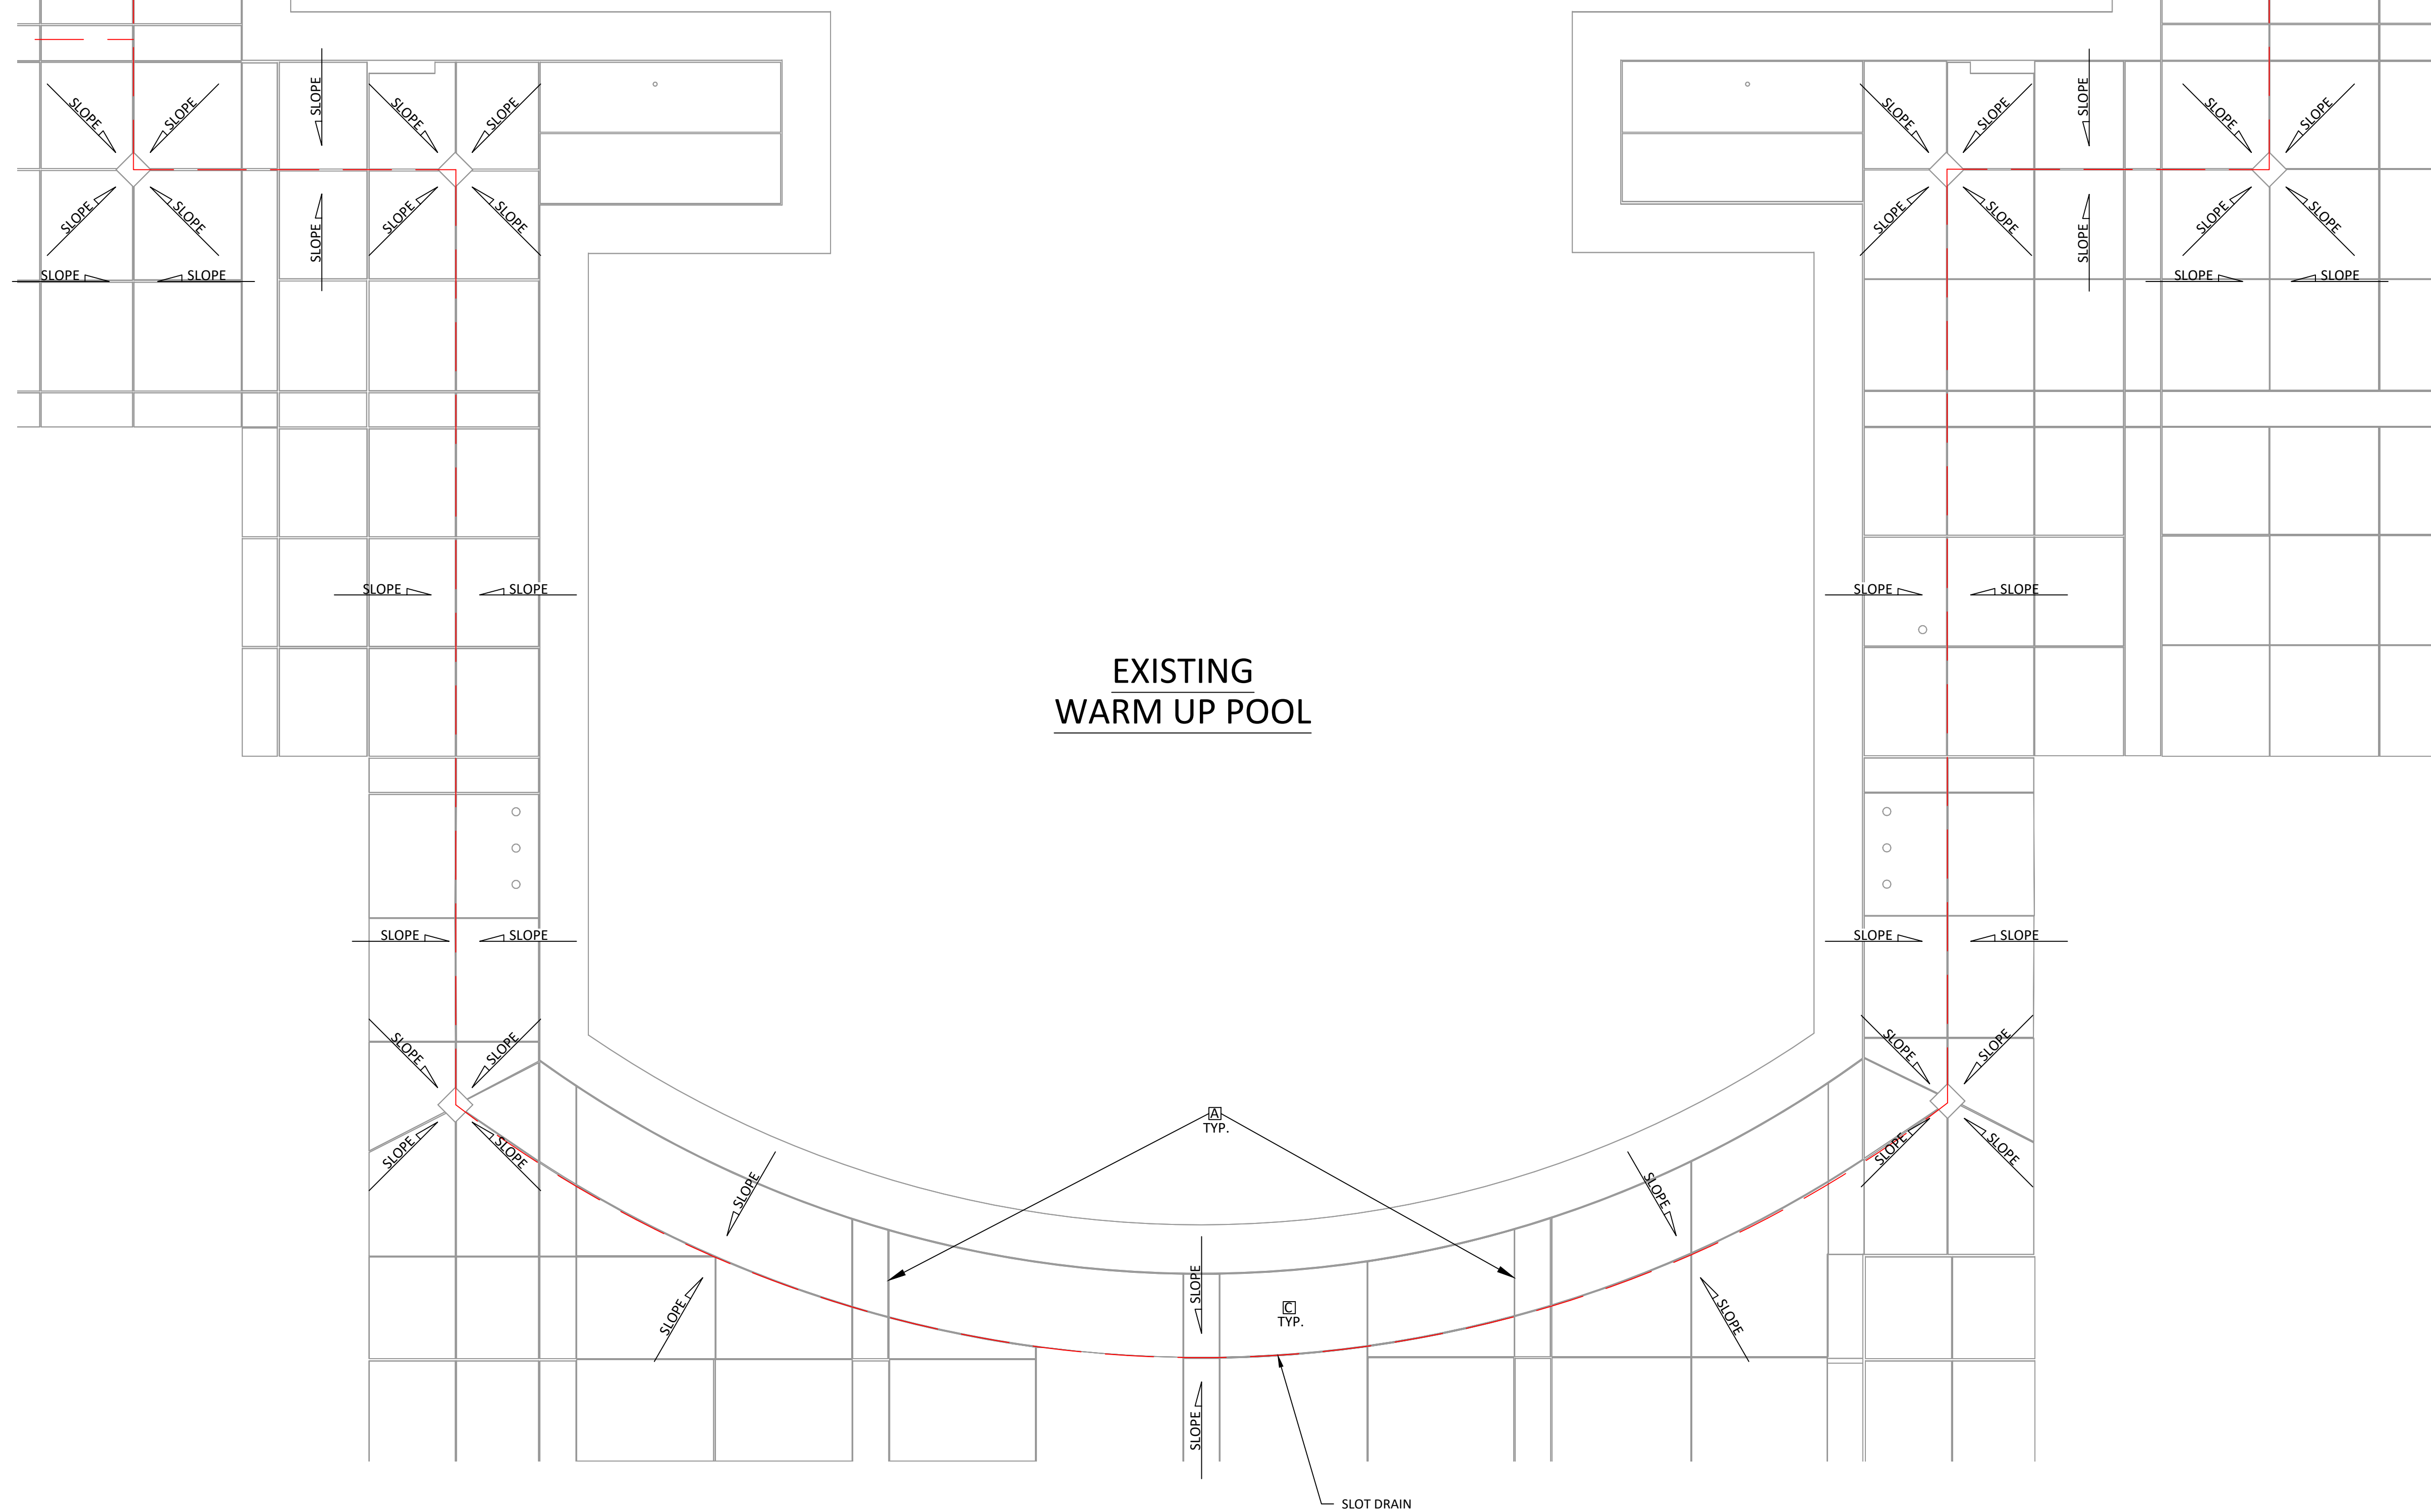

EXISTING  
WARM UP POOL

**NOTES:**

- A NATURAL CONCRETE W/MED. BROOM FIN.
- B NAT. CONC. W/SMOOTH TROWEL FIN.
- C COLOR CONC. W/SALT FIN. - NO. T.B.S.
- D STAIN OVER NAT. CONC. - Q.C. NO. T.B.S.
- E STAIN OVER NAT. CONC. - Q.C. NO. T.B.S.

1. EXISTING POOL WALL AND POOL WILL NOT BE ALTERED DURING THIS REMODEL
2. THE POOLS DECK SURFACE SHALL HAVE A SLOPE OF NO LESS THAN 1% (1/8" PER FOOT) AND NO MORE THAN 2% (1/4" PER FOOT) AWAY FROM THE POOL TO DECK DRAINAGE SYSTEM AND SHALL BE CONSTRUCTED AND FINISHED TO PREVENT STANDING WATER.

THESE DRAWINGS ARE THE PROPERTY OF SUN POINT ENGINEERING, PLLC. ANY USE, RE-USE OR DISCLOSURE OF SAID DRAWINGS WITHOUT WRITTEN CONSENT OF SUN POINT ENGINEERING, PLLC IS STRICTLY PROHIBITED BY LAW.

784 S. Clearwater Loop #4377  
Post Falls, ID 83854  
(208)-208-3889  
j.mondragon@sunpointengineering.com

LINDSAY WELLNESS CENTER  
860 N. SEQUOIA AVE.  
LINDSAY  
CALIFORNIA, 93247




REVISIONS	
△	-
△	-
△	-
△	-
△	-
△	ISSUED FOR BIDDING
	05/22/2026

ISSUED FOR BIDDING  
NOT FOR CONSTRUCTION

POOL LAYOUT PLAN 1  
SCALE: 1/4"=1'-0" SP-001

SHEET	<b>L-002</b>
	LAYOUT PLAN
JOB NO.	C11940
DATE CREATED	05/02/2026

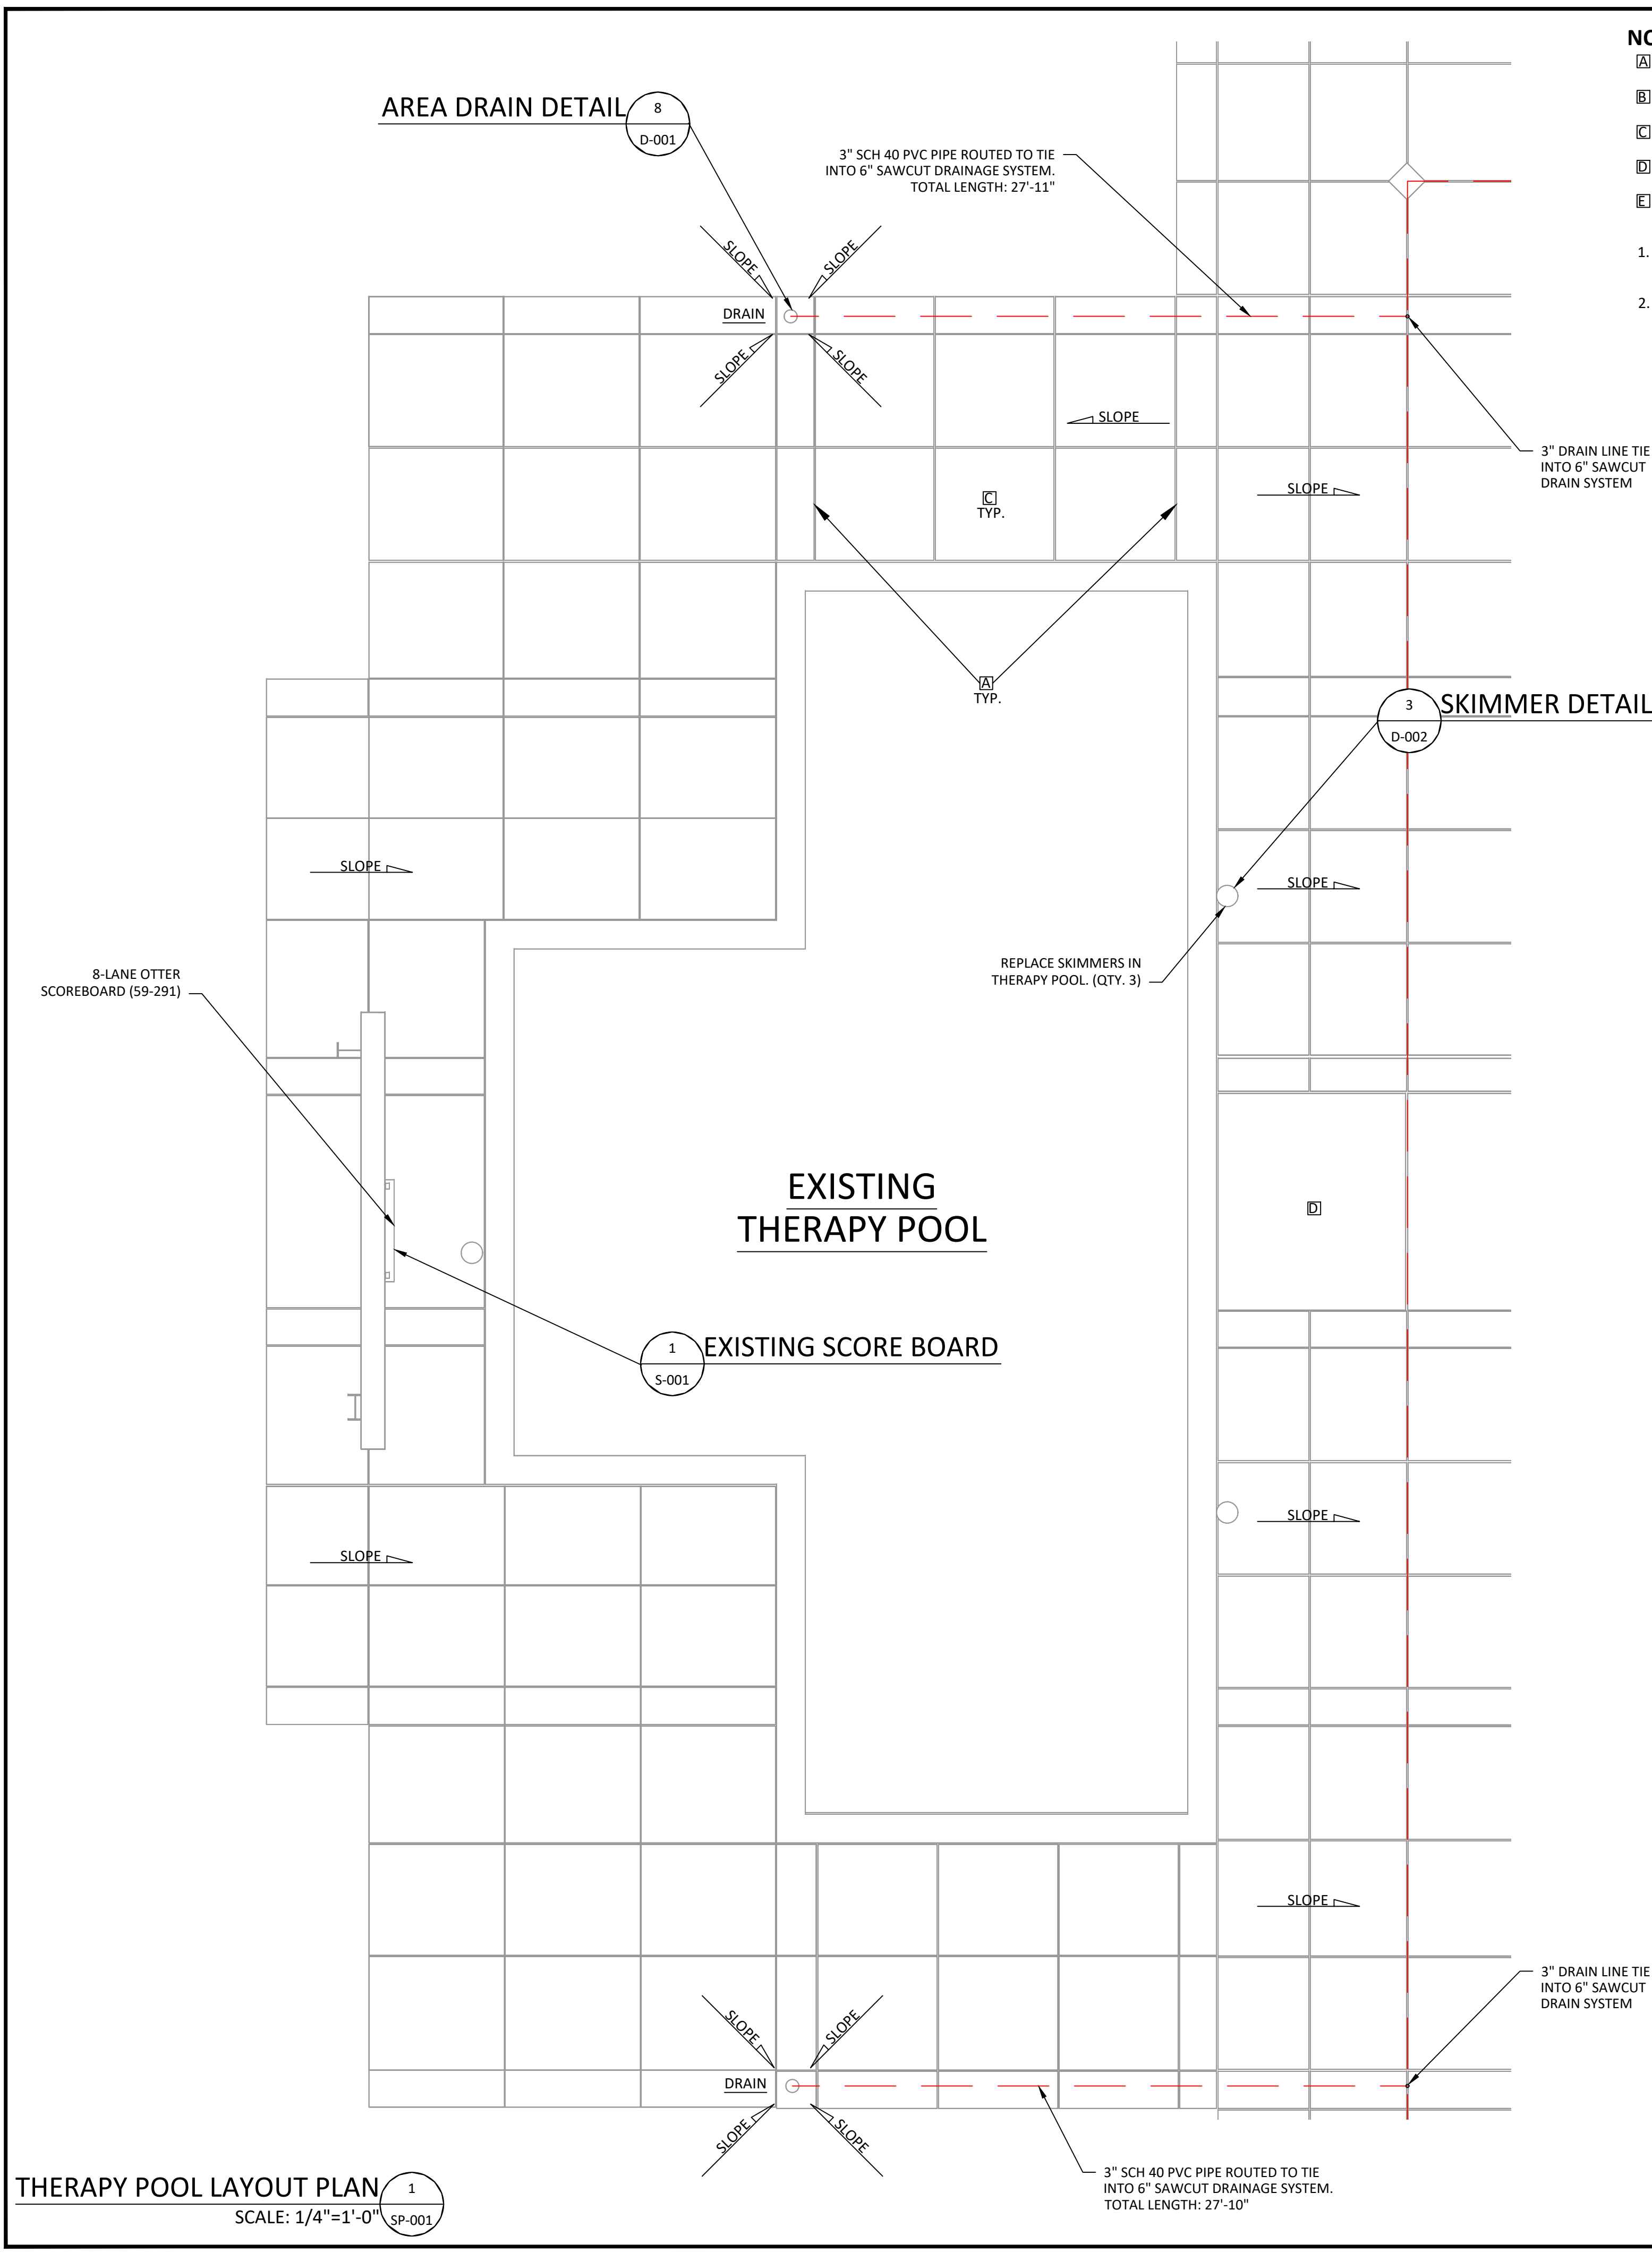


- NOTES:**
- (A) NATURAL CONCRETE W/MED. BROOM FIN.
  - (B) NAT. CONC. W/SMOOTH TROWEL FIN.
  - (C) COLOR CONC. W/SALT FIN. - NO. T.B.S.
  - (D) STAIN OVER NAT. CONC. - Q.C. NO. T.B.S.
  - (E) STAIN OVER NAT. CONC. - Q.C. NO. T.B.S.
1. EXISTING POOL WALL AND POOL WILL NOT BE ALTERED DURING THIS REMODEL
  2. THE POOLS DECK SURFACE SHALL HAVE A SLOPE OF NO LESS THAN 1% (1/8" PER FOOT) AND NO MORE THAN 2% (1/4" PER FOOT) AWAY FROM THE POOL TO DECK DRAINAGE SYSTEM AND SHALL BE CONSTRUCTED AND FINISHED TO PREVENT STANDING WATER.

**THERAPY POOL LAYOUT PLAN** (1) SP-001  
SCALE: 1/4"=1'-0"

THESE DRAWINGS ARE THE PROPERTY OF SUN POINT ENGINEERING, PLLC. ANY USE, RE-USE OR DISCLOSURE OF SAID DRAWINGS WITHOUT WRITTEN CONSENT OF SUN POINT ENGINEERING, PLLC IS STRICTLY PROHIBITED BY LAW.

784 S. Clearwater Loop #4377  
Post Falls, ID 83854  
(208)-208-3889  
j.mondragon@sunpointengineering.com


LINDSAY WELLNESS CENTER  
860 N. SEQUOIA AVE.  
LINDSAY  
CALIFORNIA, 93247

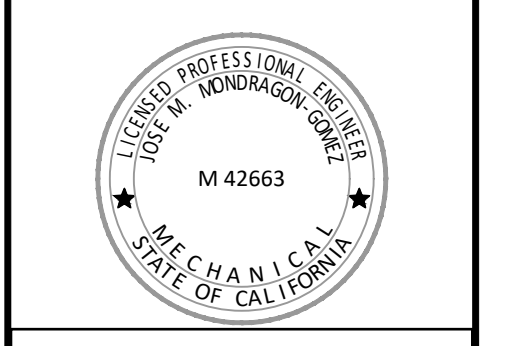

REVISIONS	
△	-
△	-
△	-
△	-
△	-
△	ISSUED FOR BIDDING
	05/22/2026

ISSUED FOR BIDDING  
NOT FOR CONSTRUCTION

SHEET	<b>L-003</b>
LAYOUT PLAN	
JOB NO.	C11940
DATE CREATED	05/02/2026

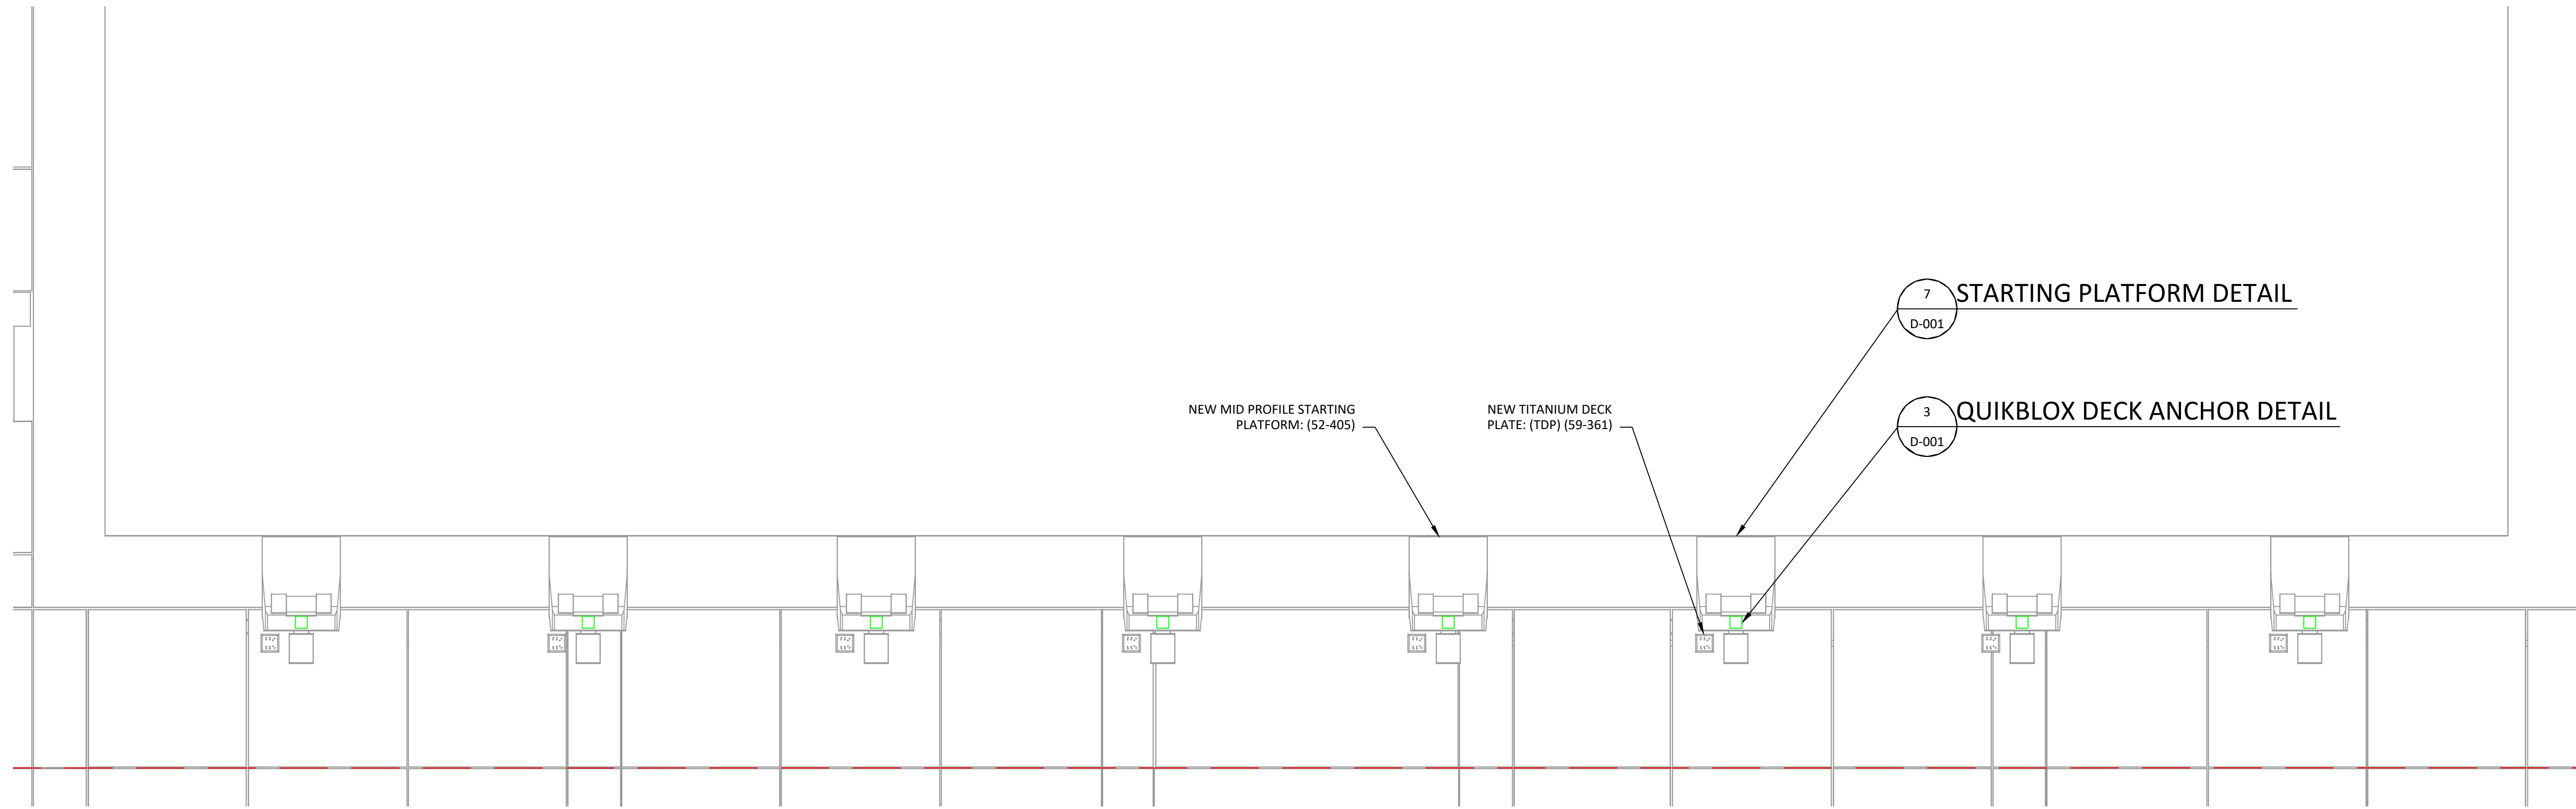

**NOTES:**

1. THE POOLS DECK SURFACE SHALL HAVE A SLOPE OF NO LESS THAN 1% (1/8" PER FOOT) AND NO MORE THAN 2% (1/4" PER FOOT) AWAY FROM THE POOL TO DECK DRAINAGE SYSTEM AND SHALL BE CONSTRUCTED AND FINISHED TO PREVENT STANDING WATER.

**EQUIPMENT NOTES:**


1. SPECIFIED QUIKBLOX MID HEIGHT STARTING PLATFORM, COLORADO TIMING SYSTEMS EQUIPMENT IS BASED ON POOLCORP PRODUCT OFFERINGS. TO ENSURE CONSISTENCY AND COMPATABILITY, BIDDERS ARE REQUEST TO CONTACT POOLCORP (925)-383-8861 FOR EQUIPMENT PRICING AND PROCUREMENT DETAILS. NO EQUIPMENT SUBSTITUTIONS WILL BE ACCEPTED AT THIS TIME.

THESE DRAWINGS ARE THE PROPERTY OF SUN POINT ENGINEERING. ANY USE, RE-USE OR DISCLOSURE OF SAID DRAWINGS WITHOUT WRITTEN CONSENT OF SUN POINT ENGINEERING, PLLC IS STRICTLY PROHIBITED BY LAW.


784 S. Clearwater Loop #4377  
Post Falls, ID 83854  
(208)-208-3889  
j.mondragon@sunpointengineering.com

LINDSAY WELLNESS CENTER  
860 N. SEQUOIA AVE.  
LINDSAY  
CALIFORNIA, 93247

STARTING PLATFORM LAYOUT 1  
SCALE: 3/8"=1'-0" SP-001

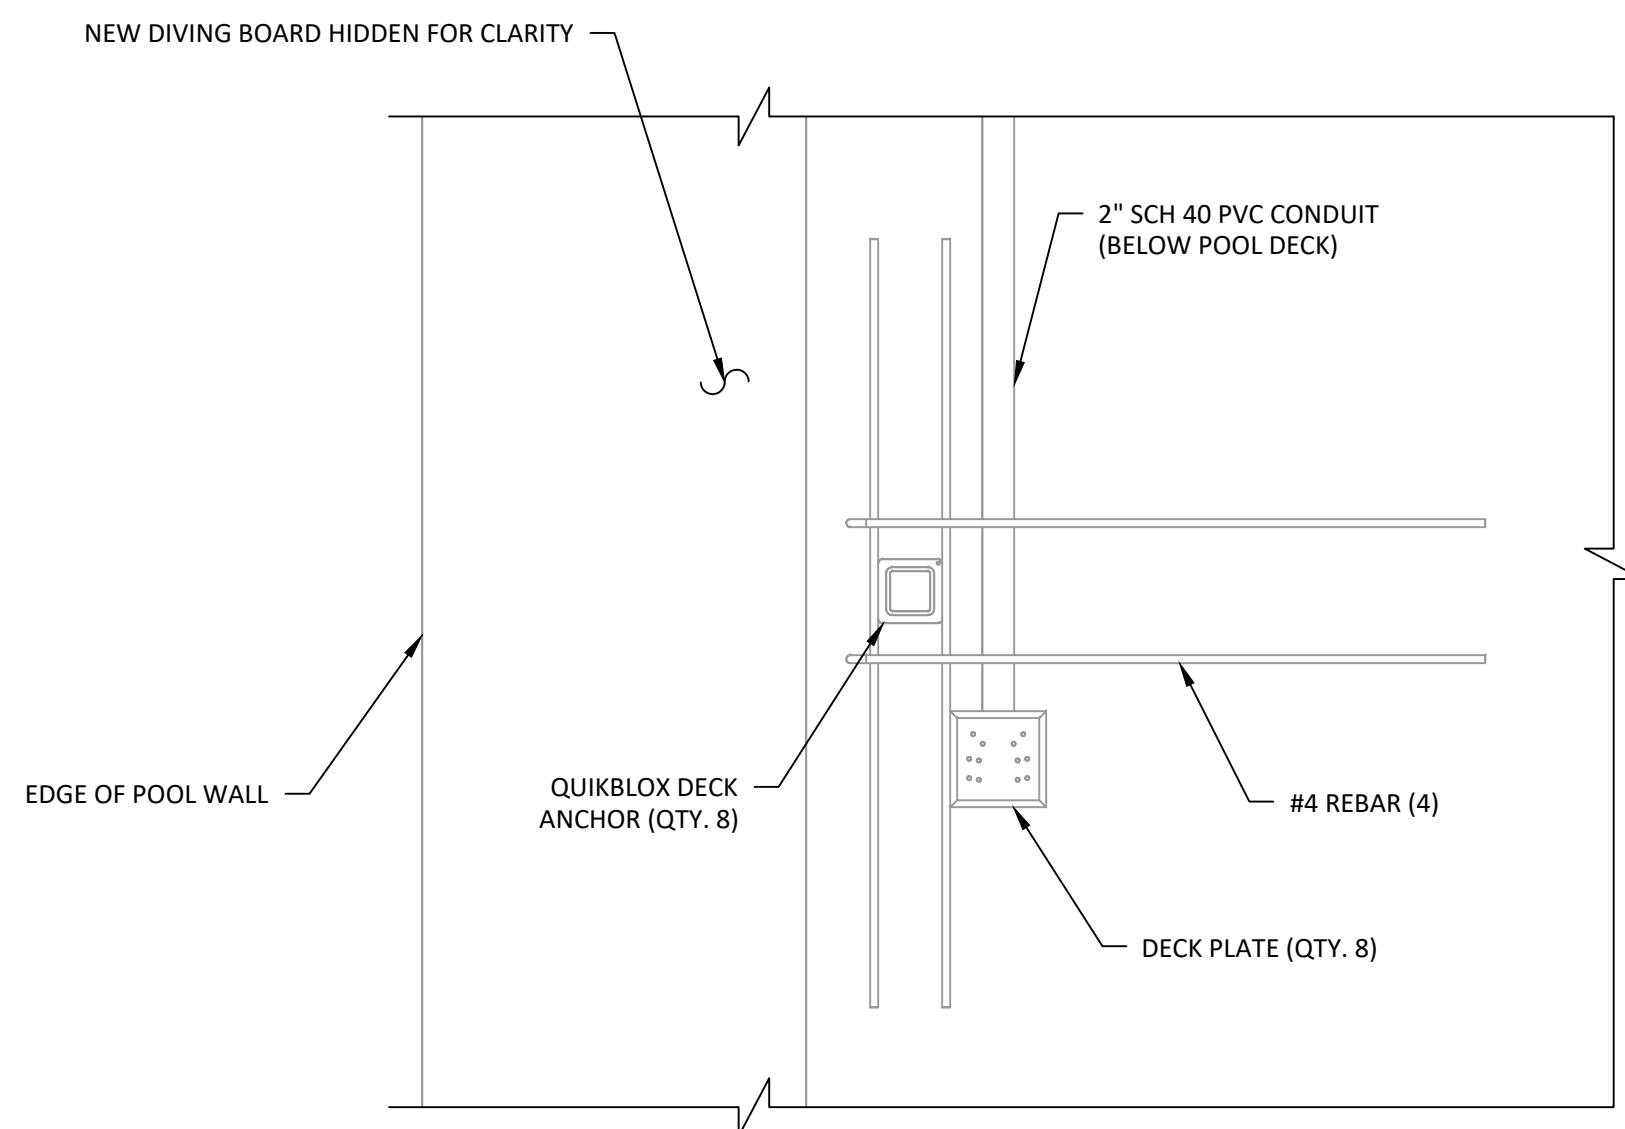

QUIKBLOX DECK ANCHOR DETAIL 2  
SCALE: 1"=1'-0"

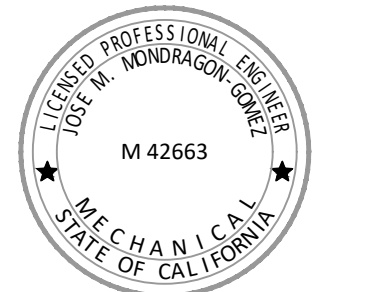

REVISIONS	
△	-
△	-
△	-
△	-
△	-
△	ISSUED FOR BIDDING
	05/22/2026


ISSUED FOR BIDDING  
NOT FOR CONSTRUCTION

SHEET	<b>L-004</b>
STARTING PLATFORMS PLAN	
JOB NO.	C11940
DATE CREATED	05/02/2026

THESE DRAWINGS ARE THE PROPERTY OF SUN POINT ENGINEERING. ANY USE, RE-USE OR DISCLOSURE OF SAID DRAWINGS WITHOUT WRITTEN CONSENT OF SUN POINT ENGINEERING, PLLC IS STRICTLY PROHIBITED BY LAW.


784 S. Clearwater Loop #4377  
Post Falls, ID 83854  
(208)-208-3889  
j.mondragon@sunpointengineering.com

LINDSAY WELLNESS CENTER  
860 N. SEQUOIA AVE.  
LINDSAY  
CALIFORNIA, 93247

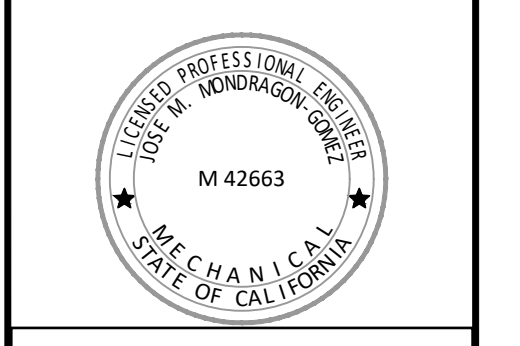

REVISIONS	
△	-
△	-
△	-
△	-
△	-
△	ISSUED FOR BIDDING 05/22/2026

SHEET	L-005
JOINT PLAN	
JOB NO.	C11940
DATE CREATED	05/02/2026

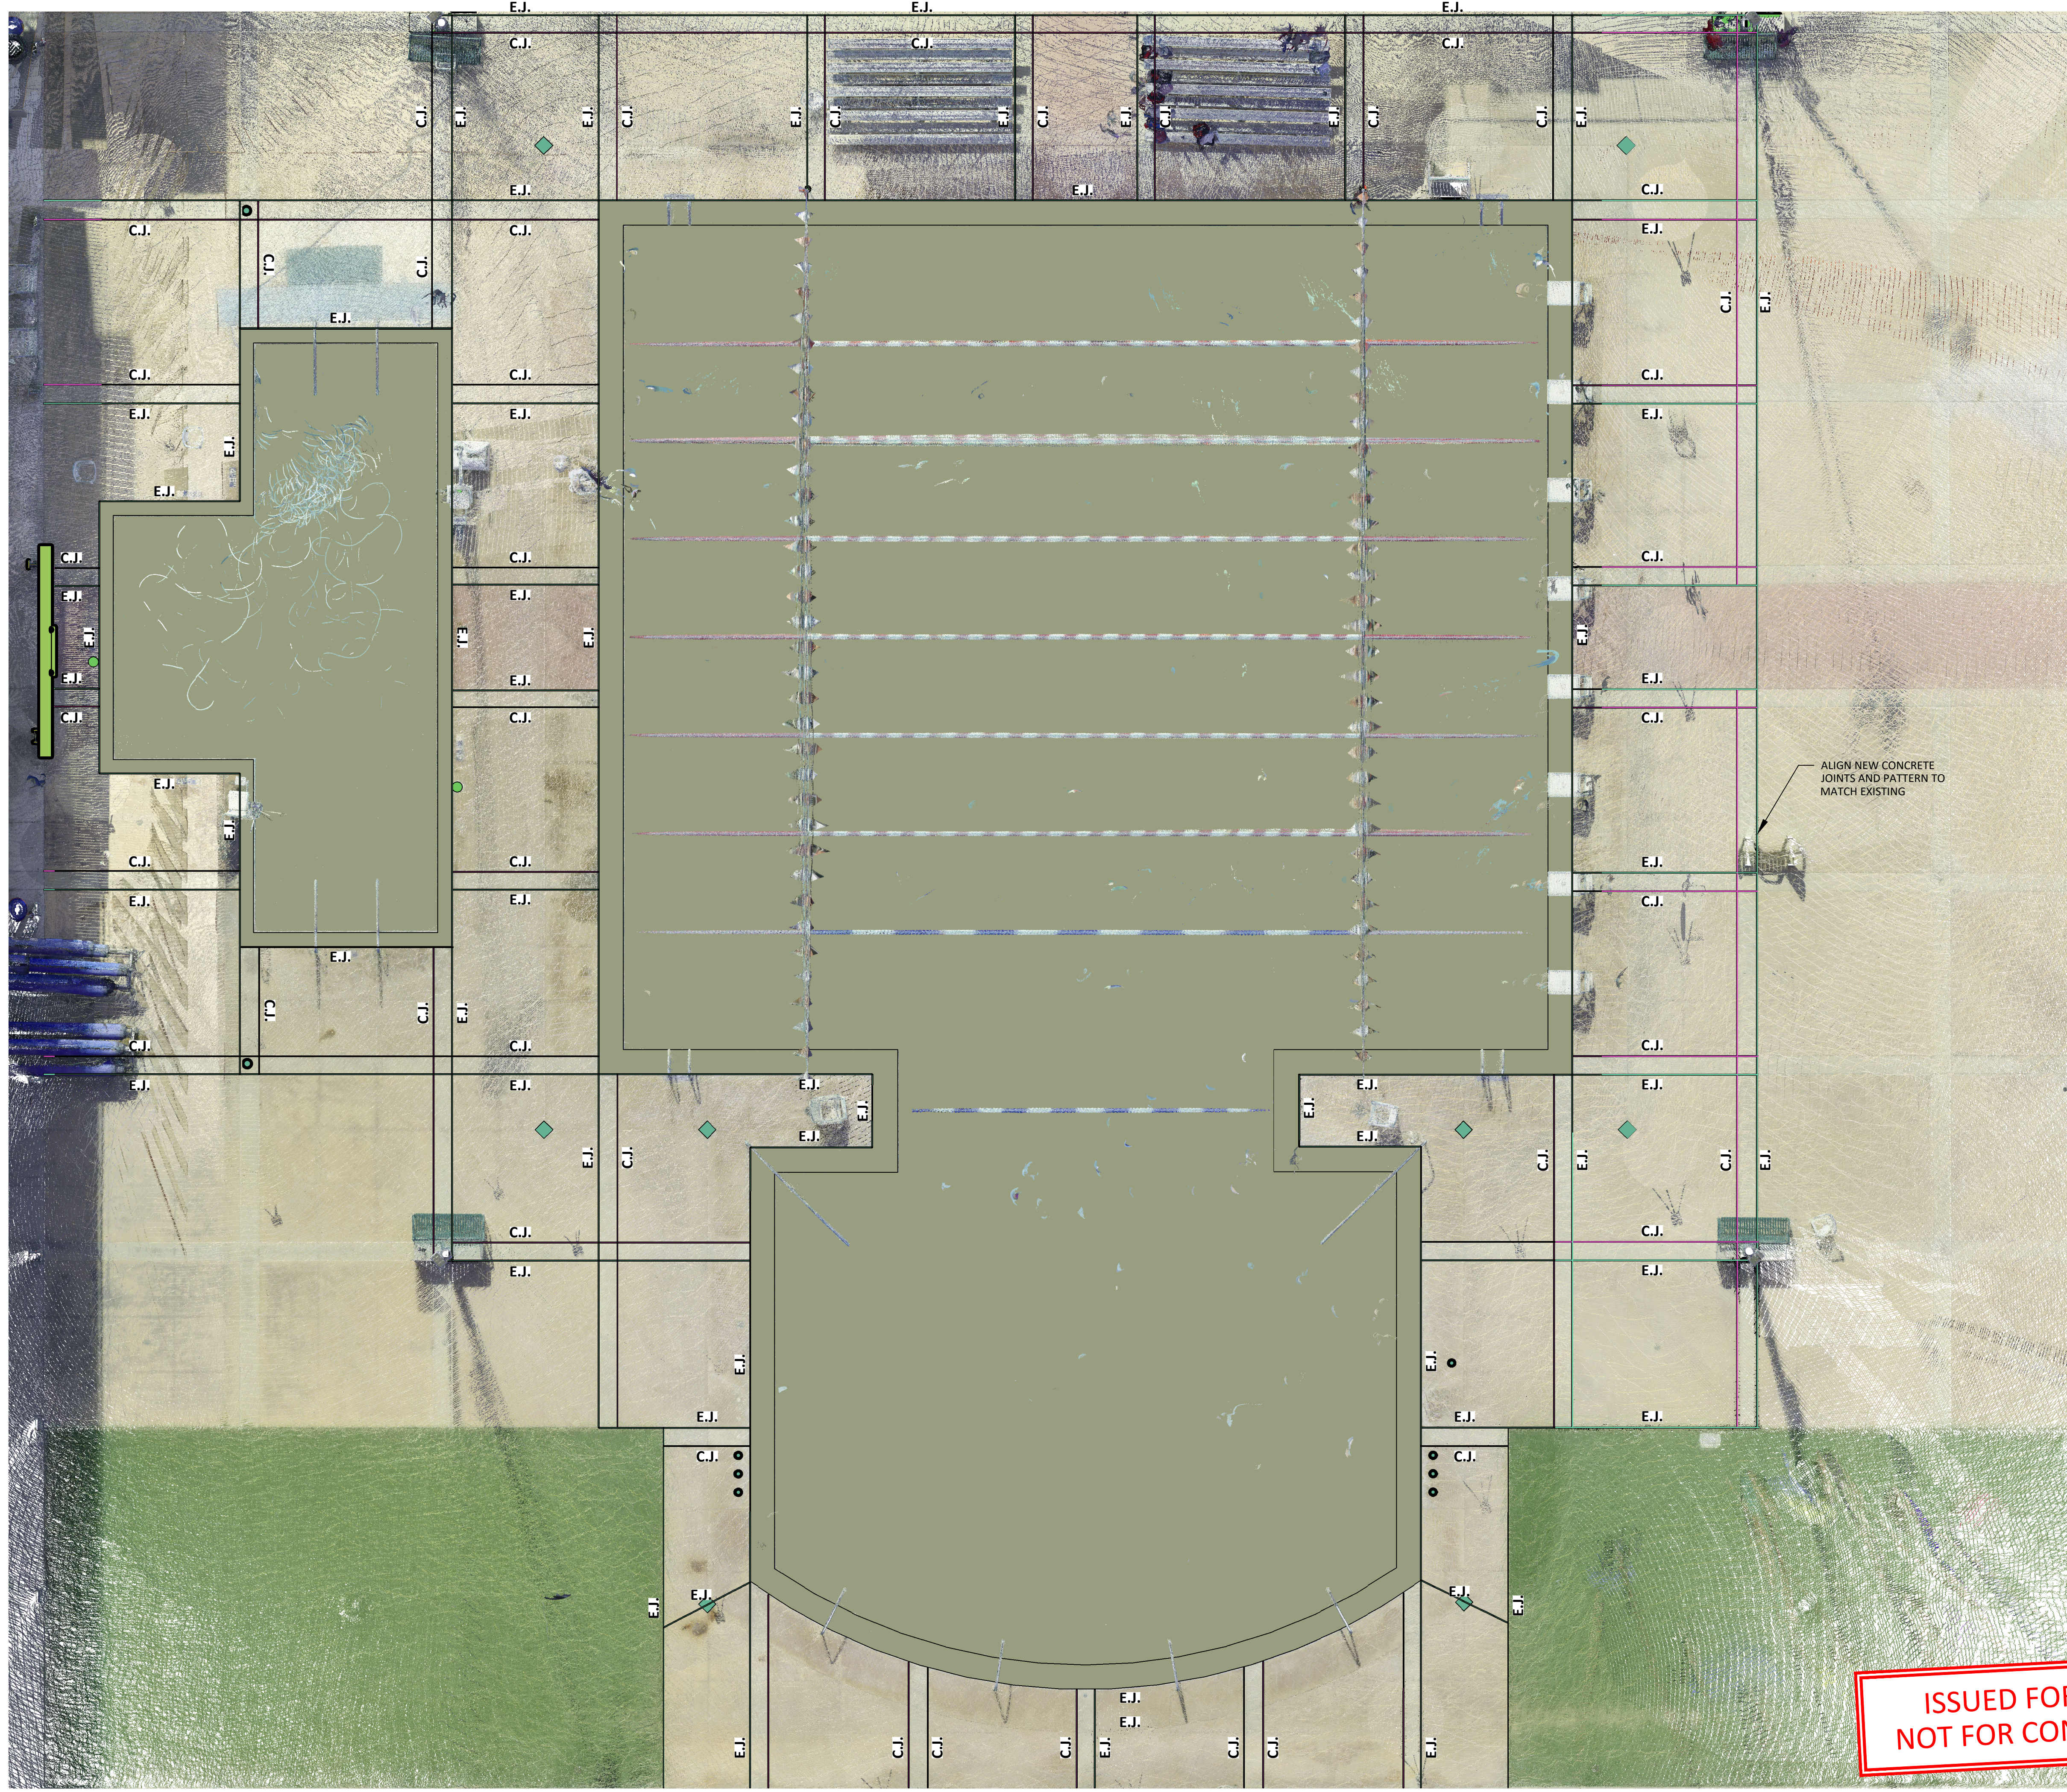

**ISSUED FOR BIDDING  
NOT FOR CONSTRUCTION**

JOIN LAYOUT PLAN 2  
SCALE: N/A